


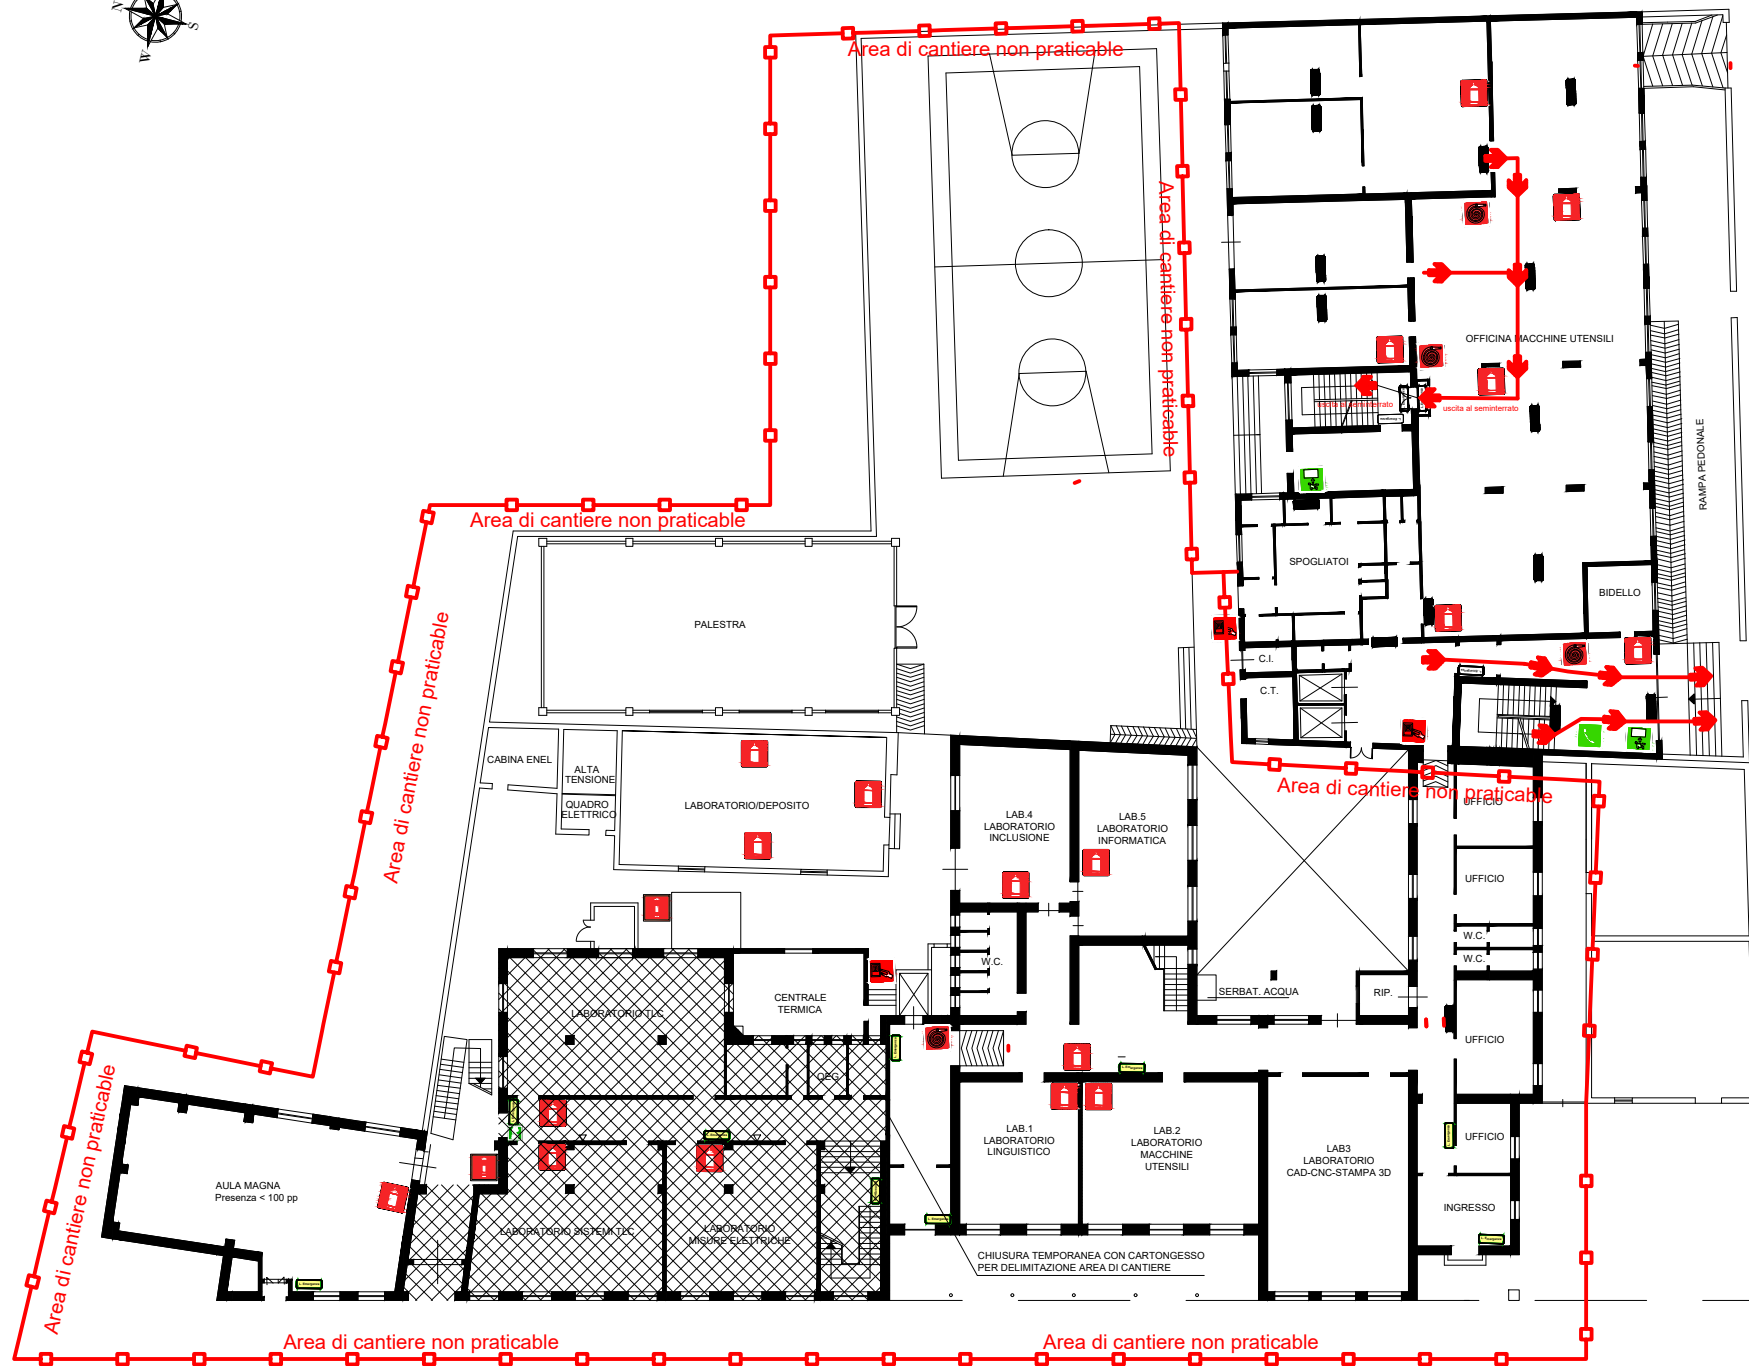

VIA S. LEUCIO

VIA ADAMELLO

PIANO TERRA